


SCALE
1:100

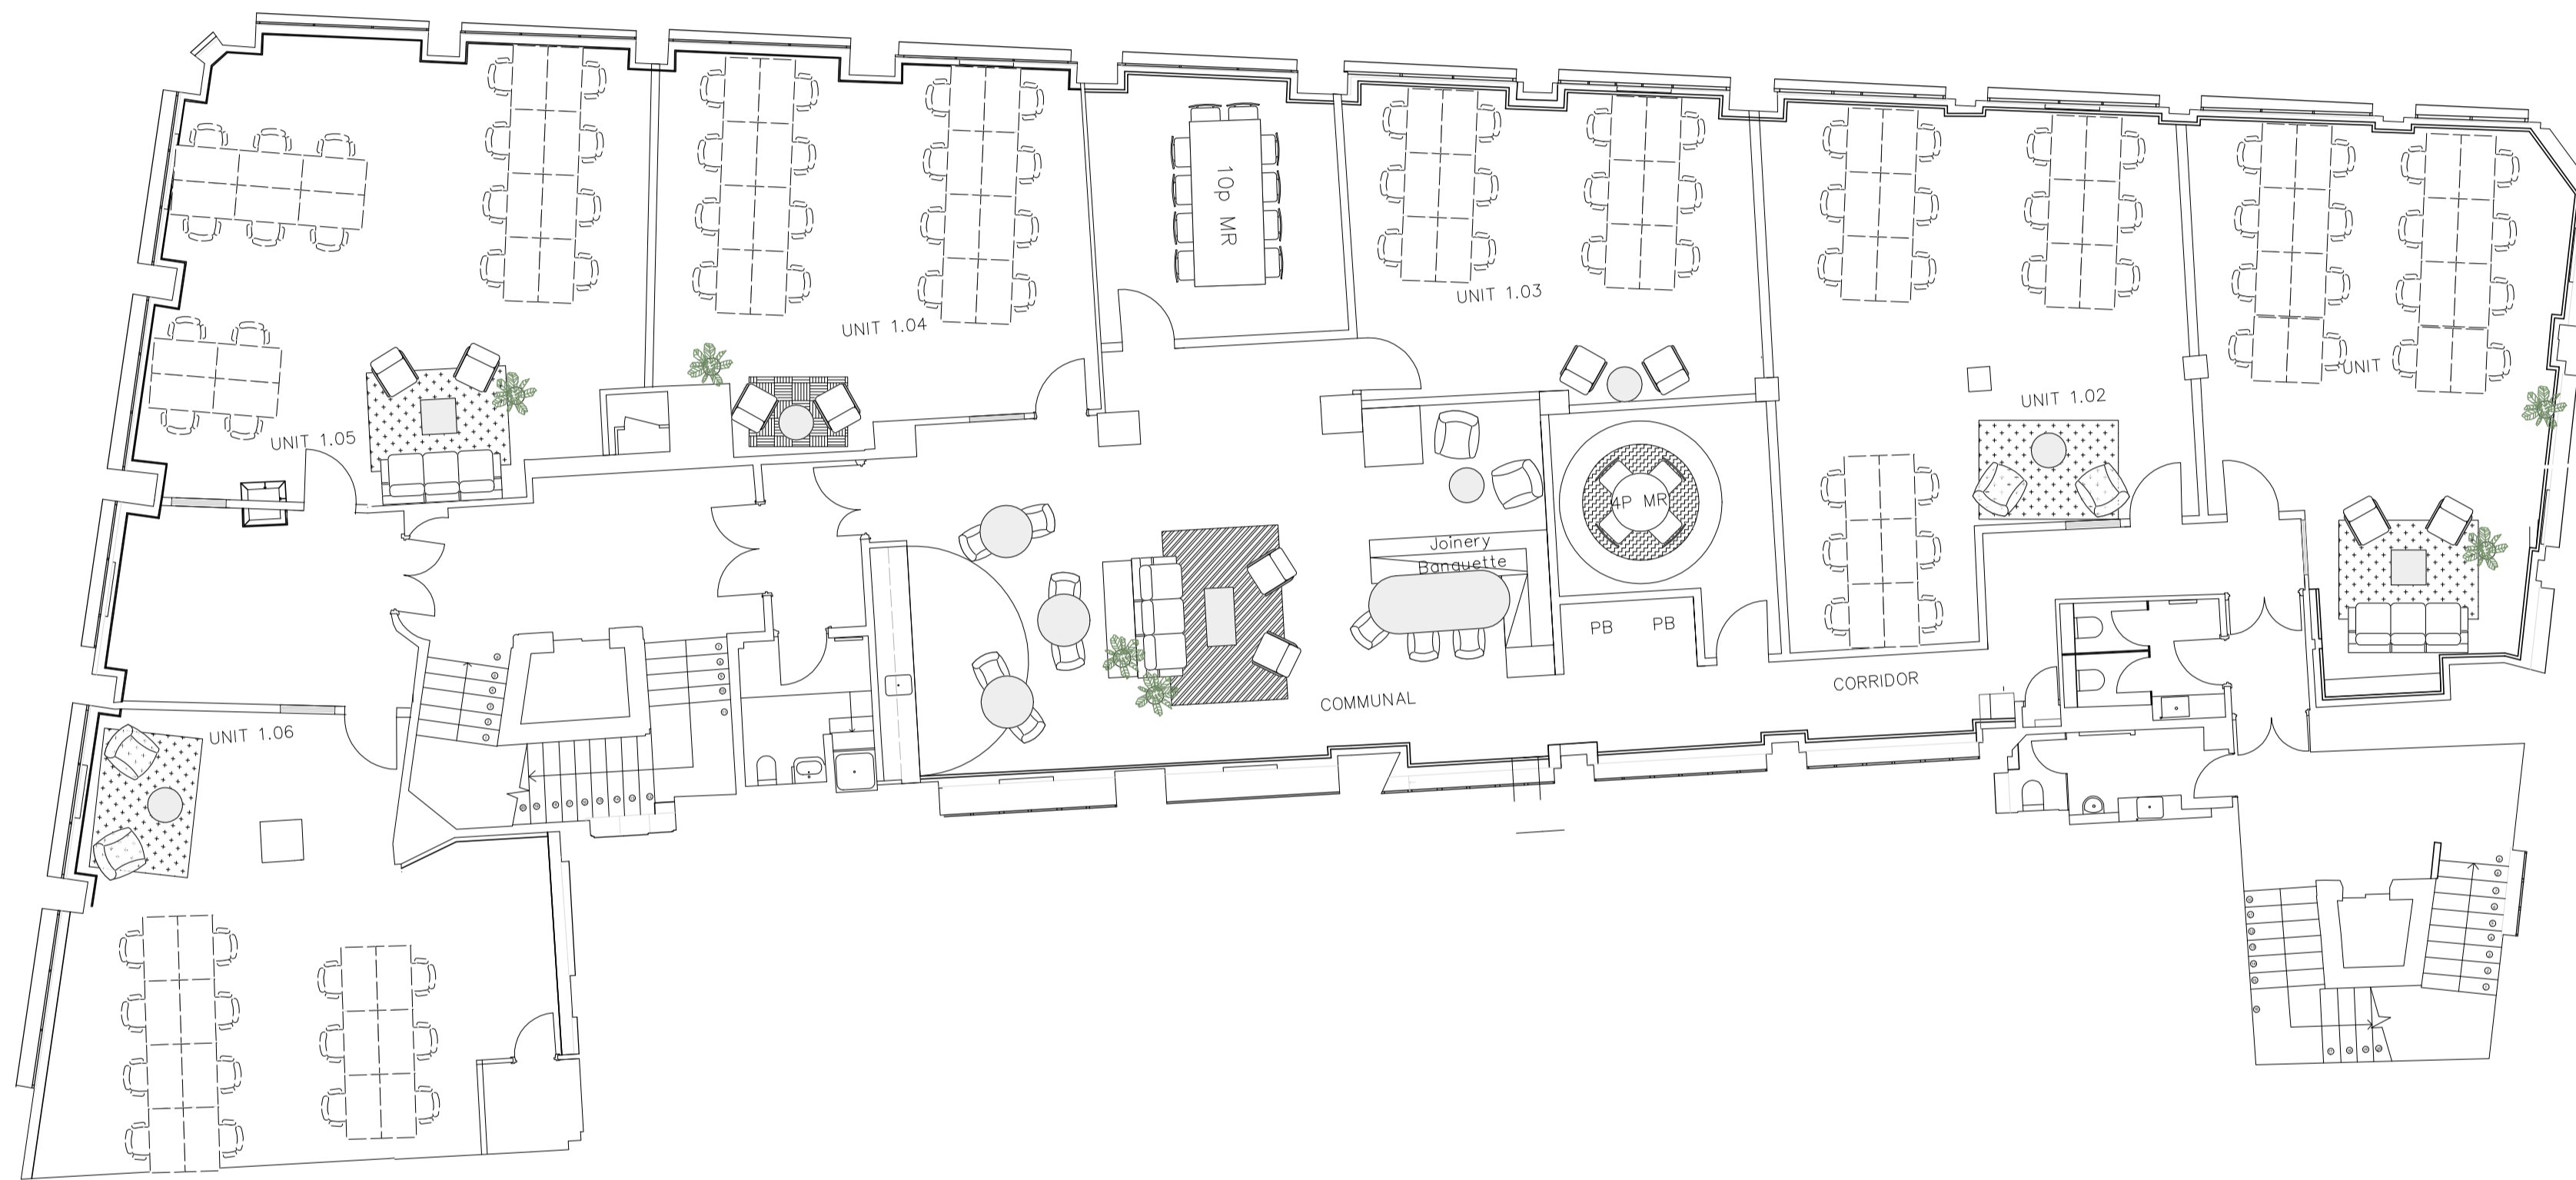

NOTES

CDM Regulations 2015

The client must abide by the construction design and management Regulations 2015. The client must appoint a contractor as principle design in writing (to plan, manage and coordinate the planning and design work) and a principle contractor (to plan, manage and coordinate the construction and ensure there are arrangements in place for managing and organising the project.)

All dimensions to be checked on site prior to construction or manufacturer.

NOTES:

PROJECT NO. KBH01			TITLE L01 LD GA
DRAWN BY SL	DATE 17-FEB-26	VERSION	
REVISION	STATUS		SITE 229 Kingsbourne House WC1V 7EG